


**GROUND FLOOR PLAN**  
SCALE 1:50

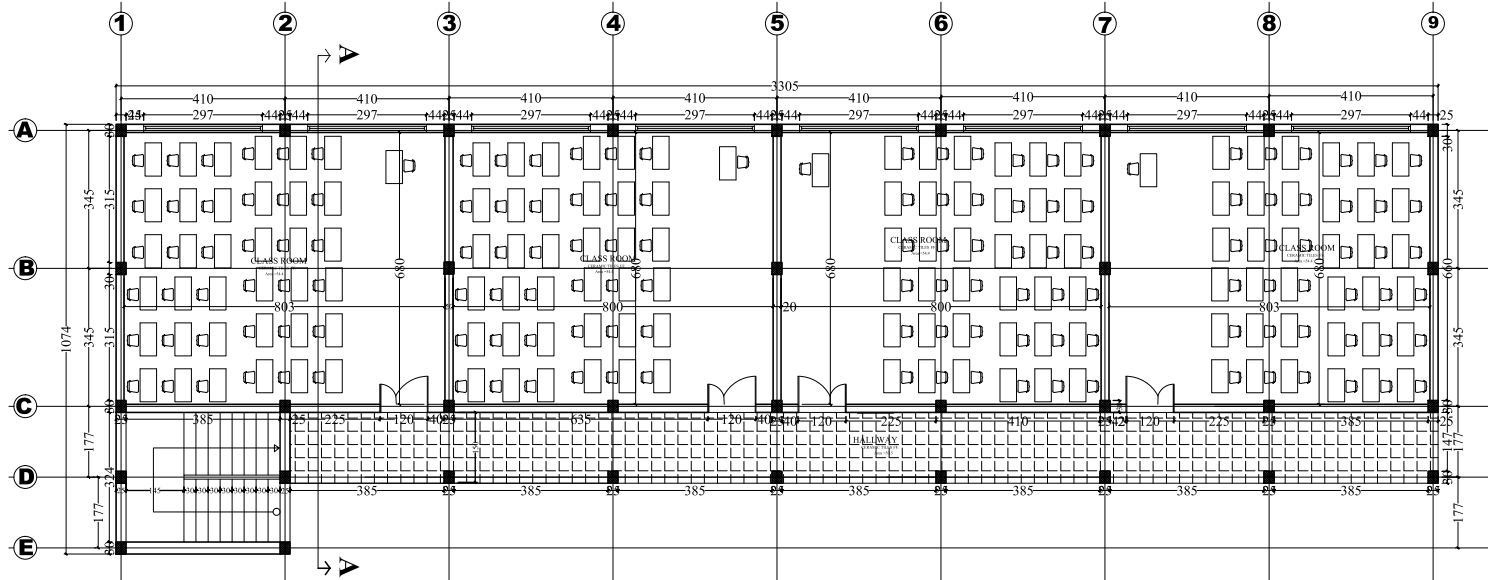

**FIRST FLOOR PLAN**  
SCALE 1:50

<b>SAINT ANTHONY ELEMENTARY SCHOOL</b>			
CLIENT EMDIBIR CATHOLIC SECRETARIAT SOCIAL AND DEVELOPMENT COORDINATION COMMISSION			
DESIGN BY <b>MEKLIT ABINET</b>			
DRAWING TITLE <b>FLOOR PLAN</b>			
LOCATION <b>EMDIBIR, GURAGHE ZONE</b>			
H.NO 49	SIGN	H.NO 49	SIGN
CAD BY <b>MEKLIT A.</b>	SIGN	CAD BY <b>MEKLIT A.</b>	SIGN
SCALE 1:50	DATE DEC-2018	SCALE 1:50	DATE DEC-2018
DRAWING TYPE <b>AR</b>	DRAWING NO. <b>AR-01/02</b>	DRAWING TYPE <b>AR</b>	DRAWING NO. <b>AR-01/02</b>