




ROOF PLAN
SCALE 1:50

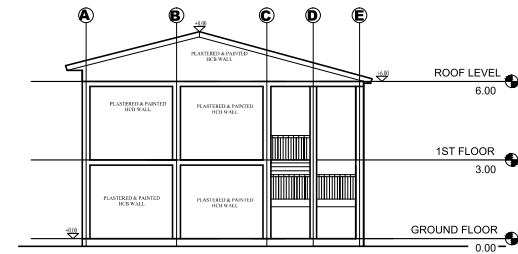


LEFT ELEVATION
SCALE 1:50

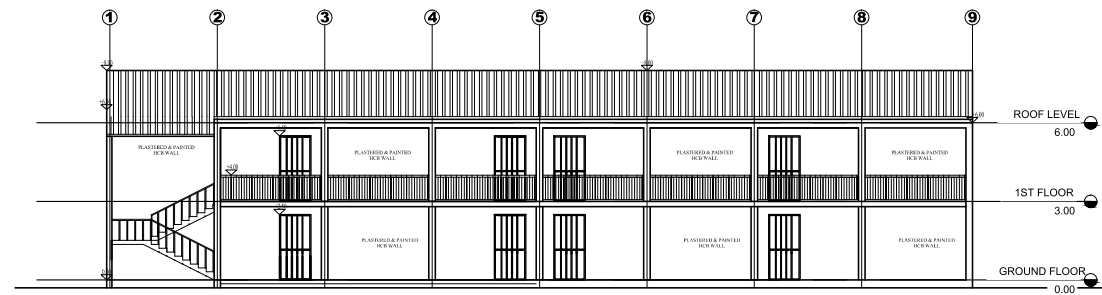


FRONT ELEVATION
SCALE 1:50

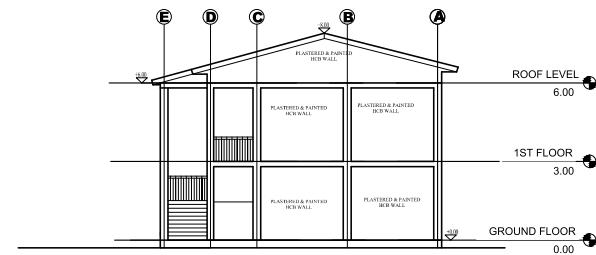

RIGHT ELEVATION
SCALE 1:50

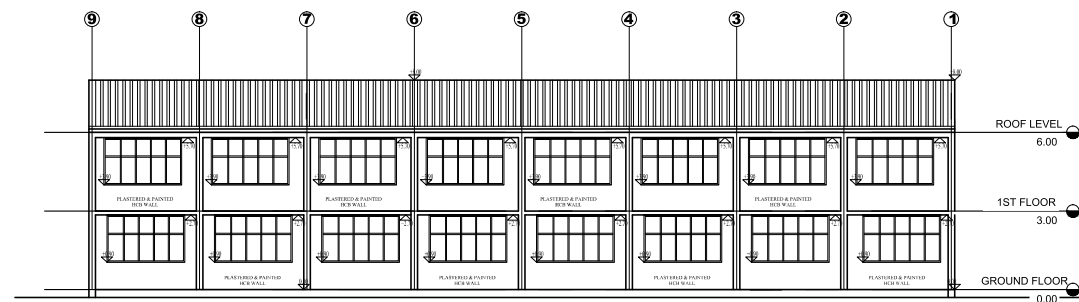

REAR ELEVATION
SCALE 1:50

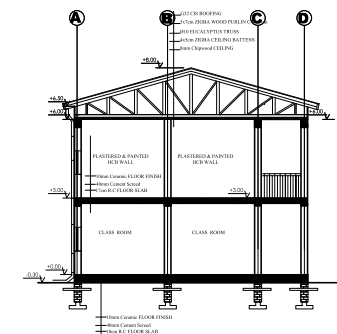

SECTION A-A
SCALE 1:50

| | |
|---|---------------------------------------|
| <p>SAINT ANTHONY ELEMENTARY SCHOOL</p> | |
| <p>CLIENT EMDIBIR CATHOLIC SECRETARIAT SOCIAL AND DEVELOPMENT COORDINATION COMMISSION</p> | |
| <p>DESIGN BY MEKLIT ABINET</p> | |
| <p>DRAWING TITLE ROOF PLAN, ELEVATION AND SECTION</p> | |
| <p>LOCATION EMDIBIR, GURAGHE ZONE</p> | |
| <p>H.NO 49</p> | <p>SIGN</p> |
| <p>CAD BY MEKLIT A.</p> | <p>SIGN</p> |
| <p>SCALE 1:50</p> | <p>DATE DEC-2018</p> |
| <p>DRAWING TYPE AR</p> | <p>DRAWING No AR-02/02</p> |